

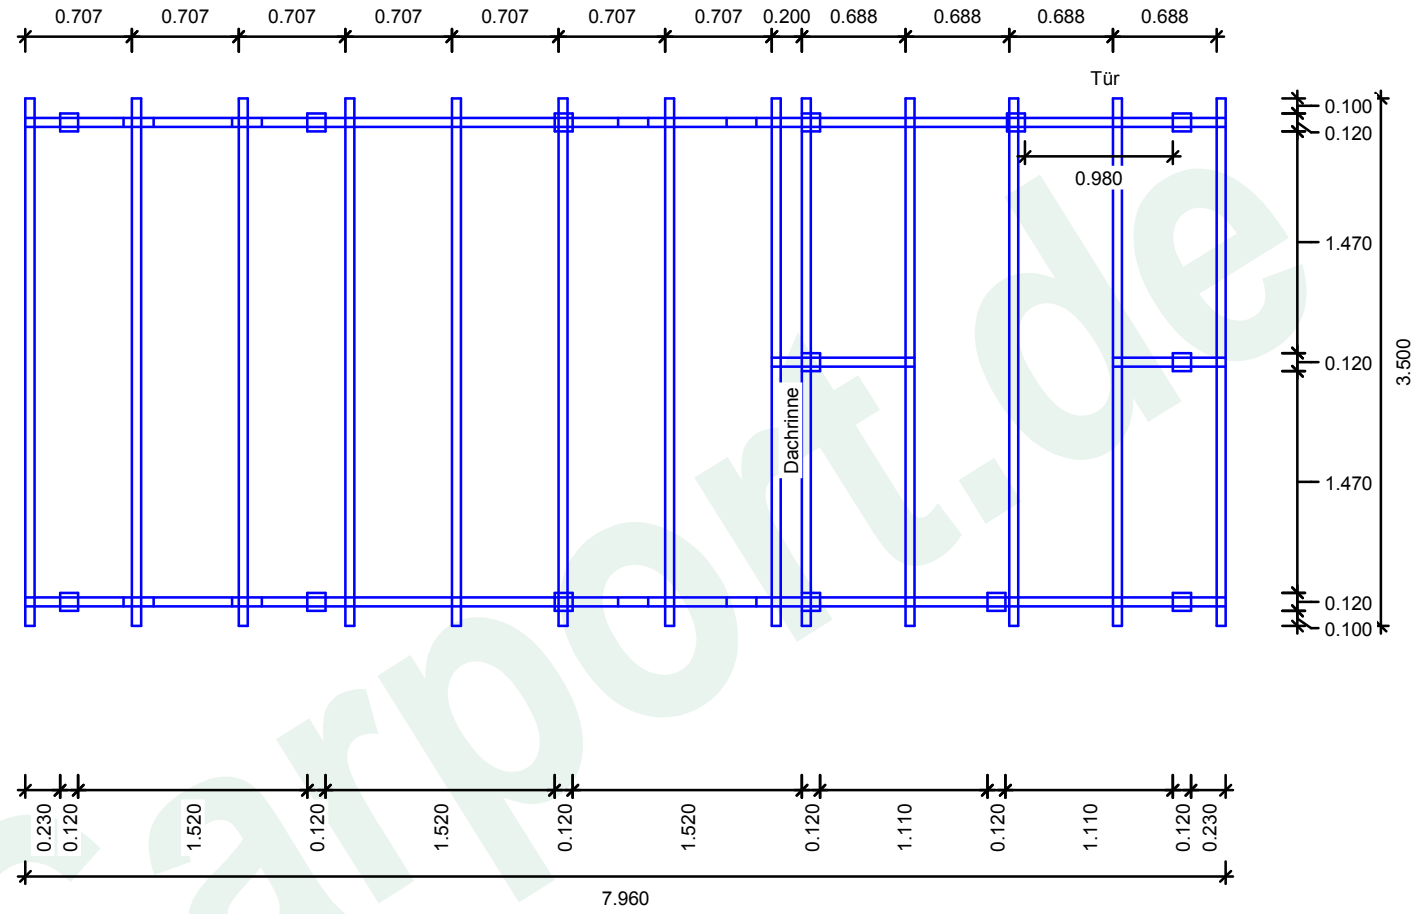


000
Maßstab 1 : 50.000

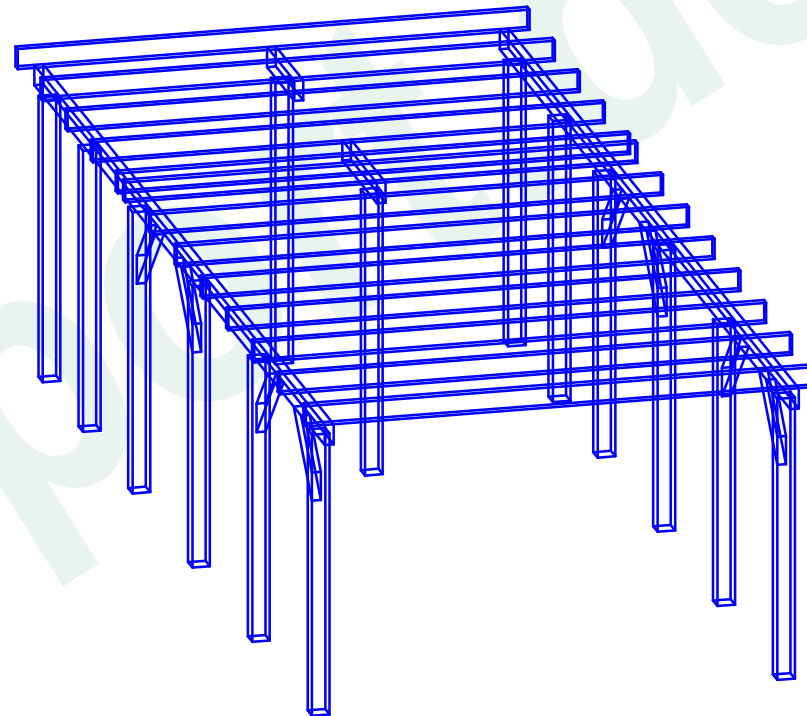

001
Maßstab 1 : 50.000

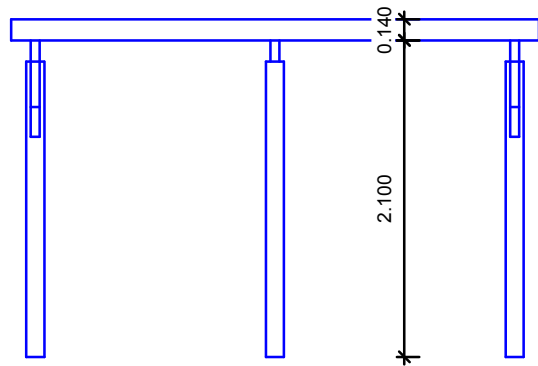

Carpende